



TYPE 1 TRAFFIC ARROW

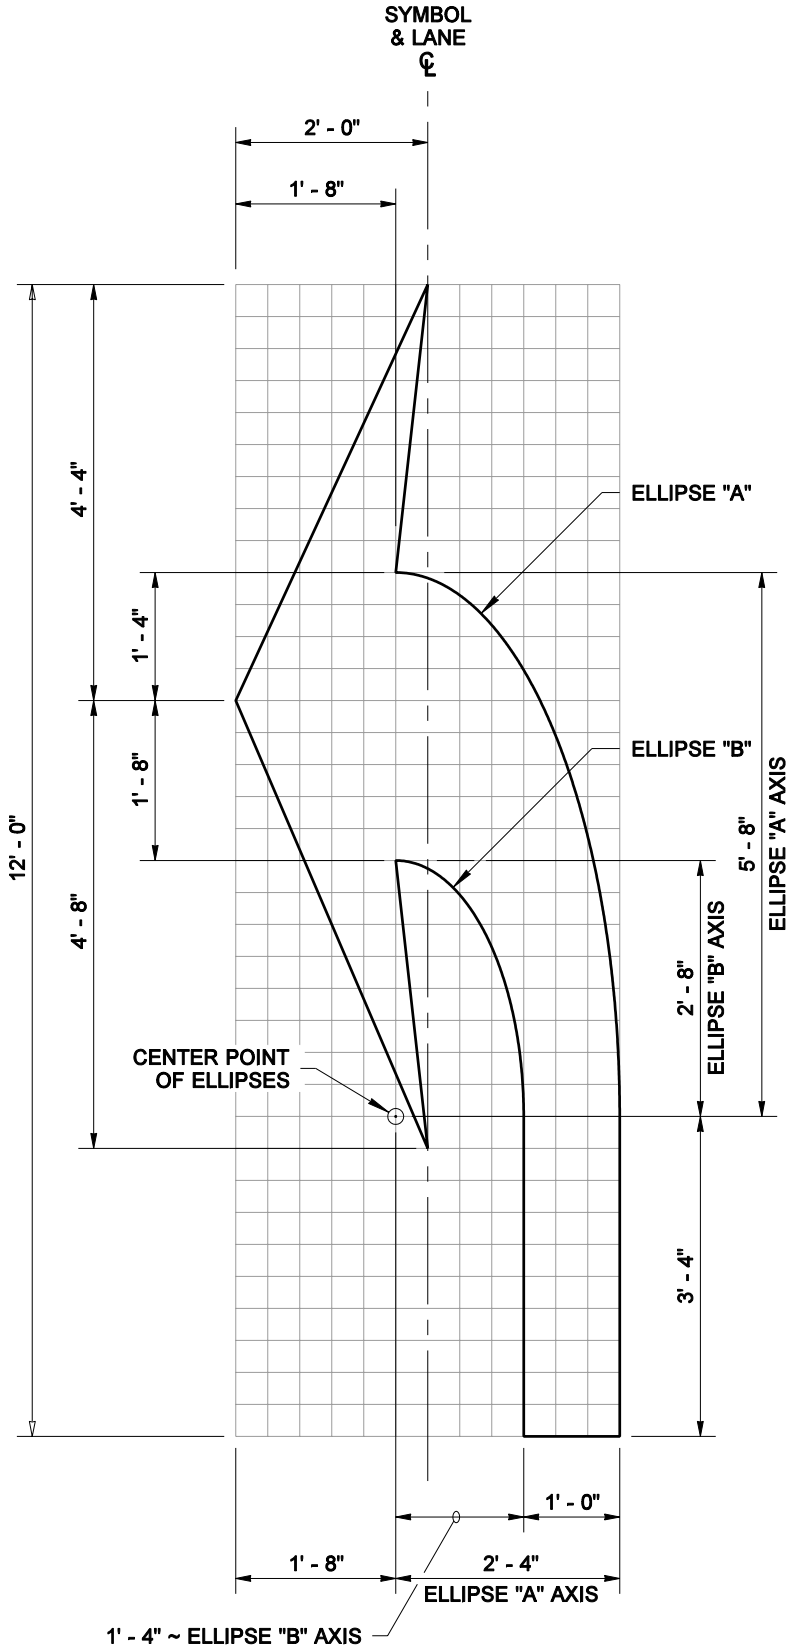

GRID IS 4" SQUARE
TYPE 2L (LEFT)
TRAFFIC ARROW

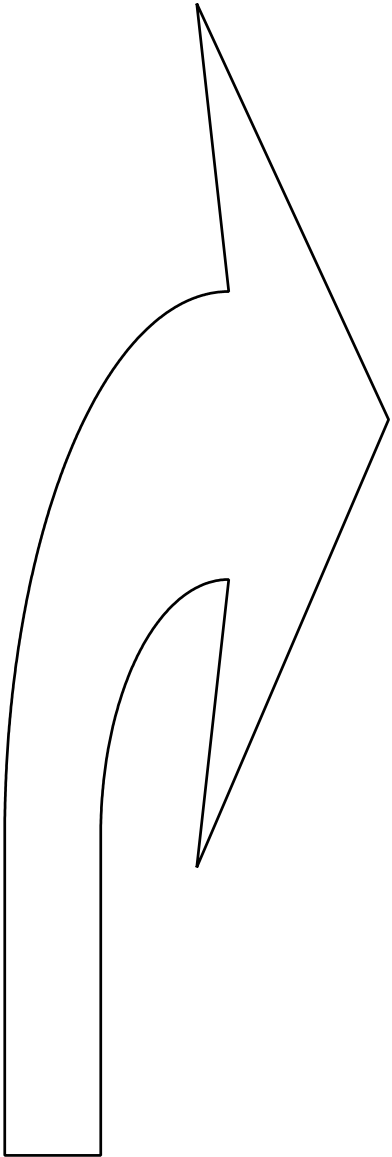

TYPE 2R (RIGHT)
TRAFFIC ARROW
MIRROR IMAGE OF
TYPE 2L (LEFT)
TRAFFIC ARROW

NOTE

Use the dimensions shown on this plan for each type Traffic Arrow being placed on roadways with a posted speed limit of 45 mph or higher.



EXPIRES MAY 5, 2005

**SYMBOL MARKINGS
TRAFFIC ARROWS FOR
HIGH SPEED ROADWAYS
STANDARD PLAN M-24.20-00**

SHEET 1 OF 3 SHEETS

APPROVED FOR PUBLICATION

Harold J. Peterfeso 03-04-05

STATE DESIGN ENGINEER


DATE



Washington State Department of Transportation


NOTE: THIS PLAN IS NOT A LEGAL ENGINEERING DOCUMENT BUT AN ELECTRONIC DUPLICATE. THE ORIGINAL, SIGNED BY THE ENGINEER AND APPROVED FOR PUBLICATION, IS KEPT ON FILE AT THE WASHINGTON STATE DEPARTMENT OF TRANSPORTATION. A COPY MAY BE OBTAINED UPON REQUEST.

DRAWN BY: MARK SUJKA

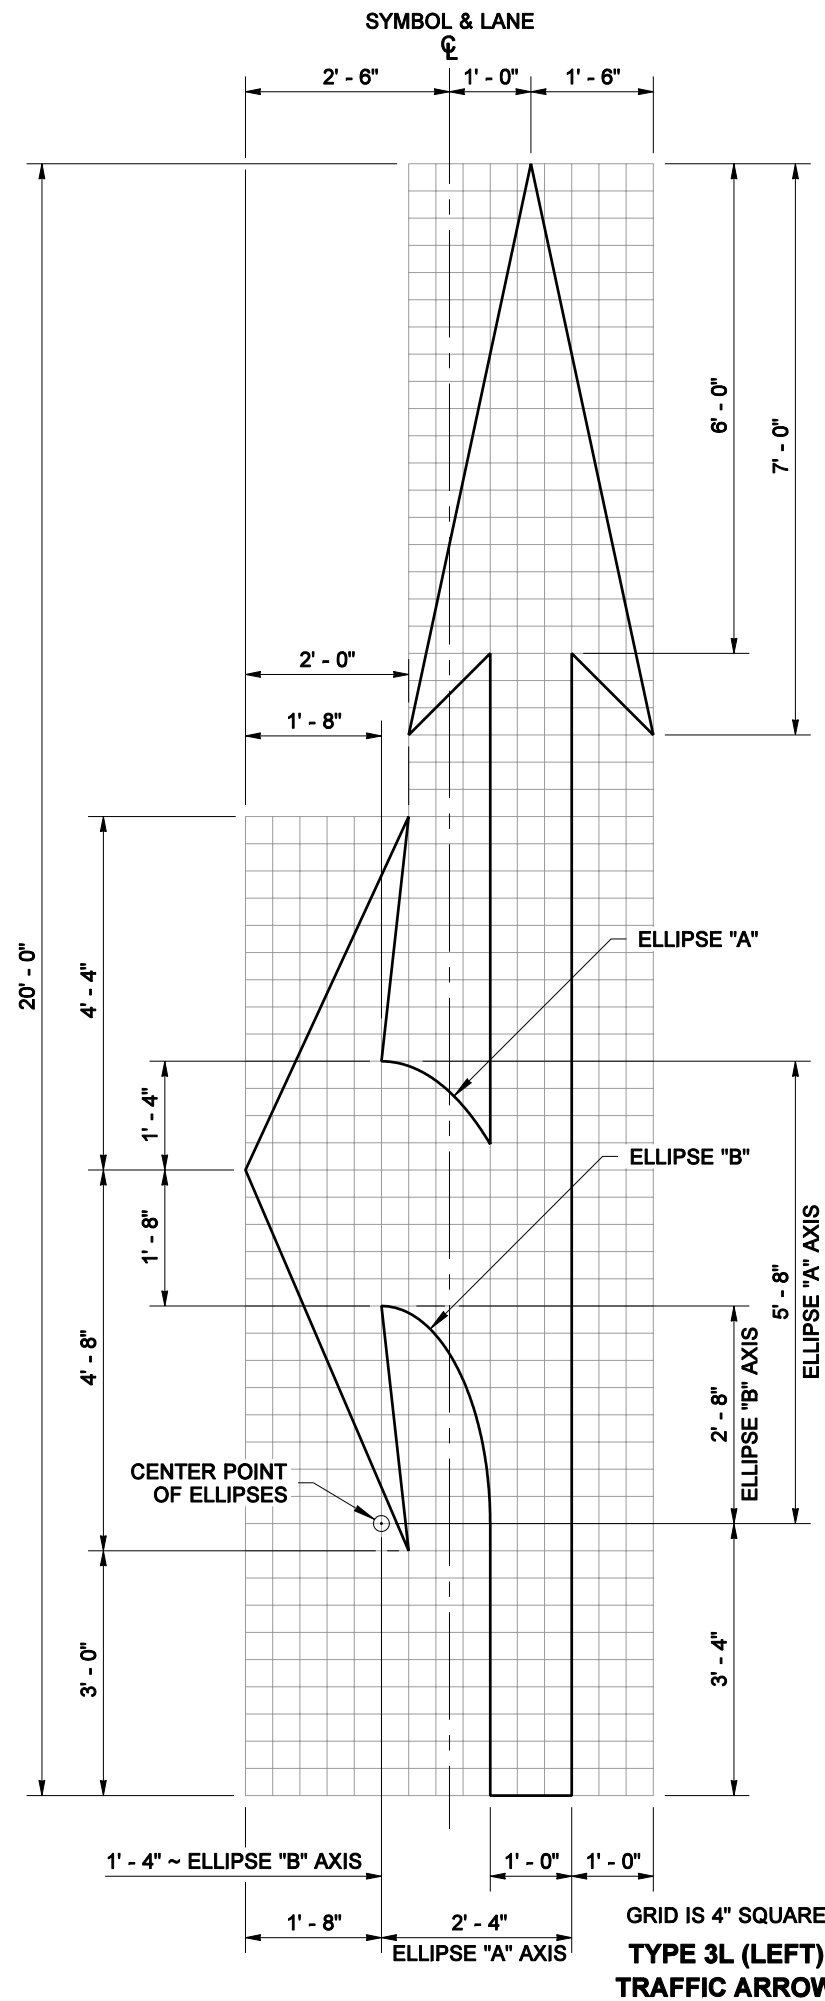

**TYPE 3R (RIGHT)
TRAFFIC ARROW**

MIRROR IMAGE OF
TYPE 3L (LEFT)
TRAFFIC ARROW

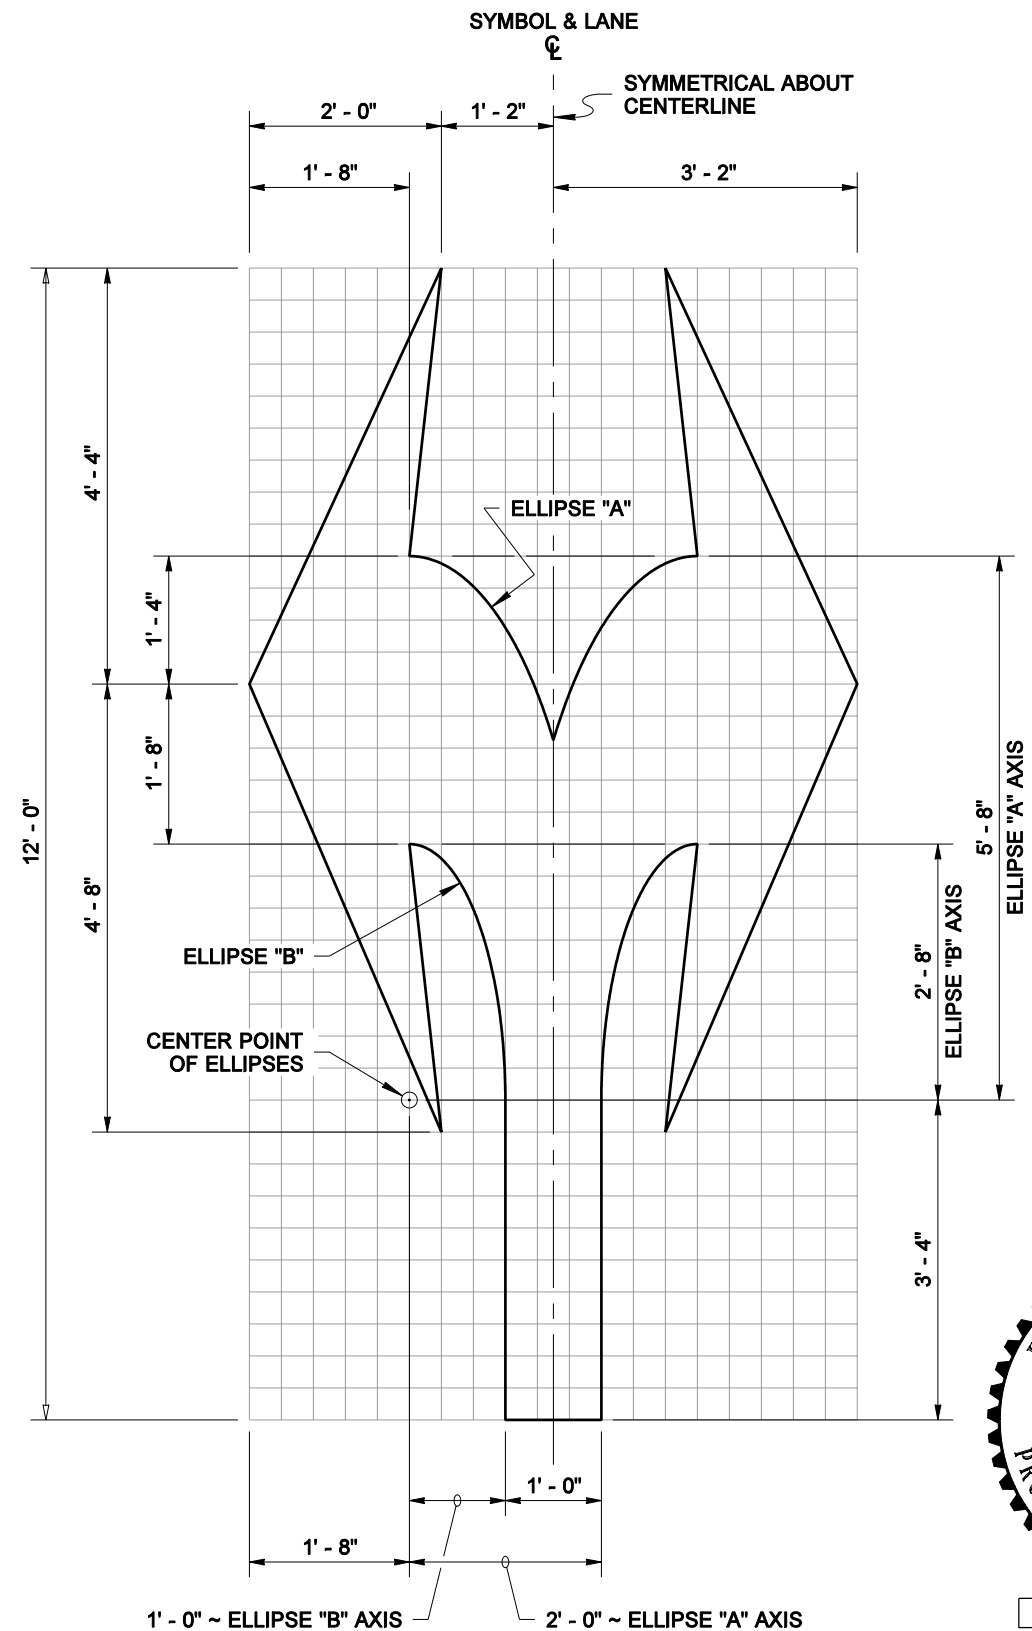

GRID IS 4" SQUARE
TYPE 4 TRAFFIC ARROW

NOTE: THIS PLAN IS NOT A LEGAL ENGINEERING DOCUMENT BUT AN ELECTRONIC DUPLICATE. THE ORIGINAL, SIGNED BY THE ENGINEER AND APPROVED FOR PUBLICATION, IS KEPT ON FILE AT THE WASHINGTON STATE DEPARTMENT OF TRANSPORTATION. A COPY MAY BE OBTAINED UPON REQUEST.



EXPIRES MAY 5, 2005

**SYMBOL MARKINGS
TRAFFIC ARROWS FOR
HIGH SPEED ROADWAYS
STANDARD PLAN M-24.20-00**

SHEET 2 OF 3 SHEETS

APPROVED FOR PUBLICATION


Harold J. Peterfeso 03-04-05

STATE DESIGN ENGINEER


DATE _____



Washington State Department of Transportation

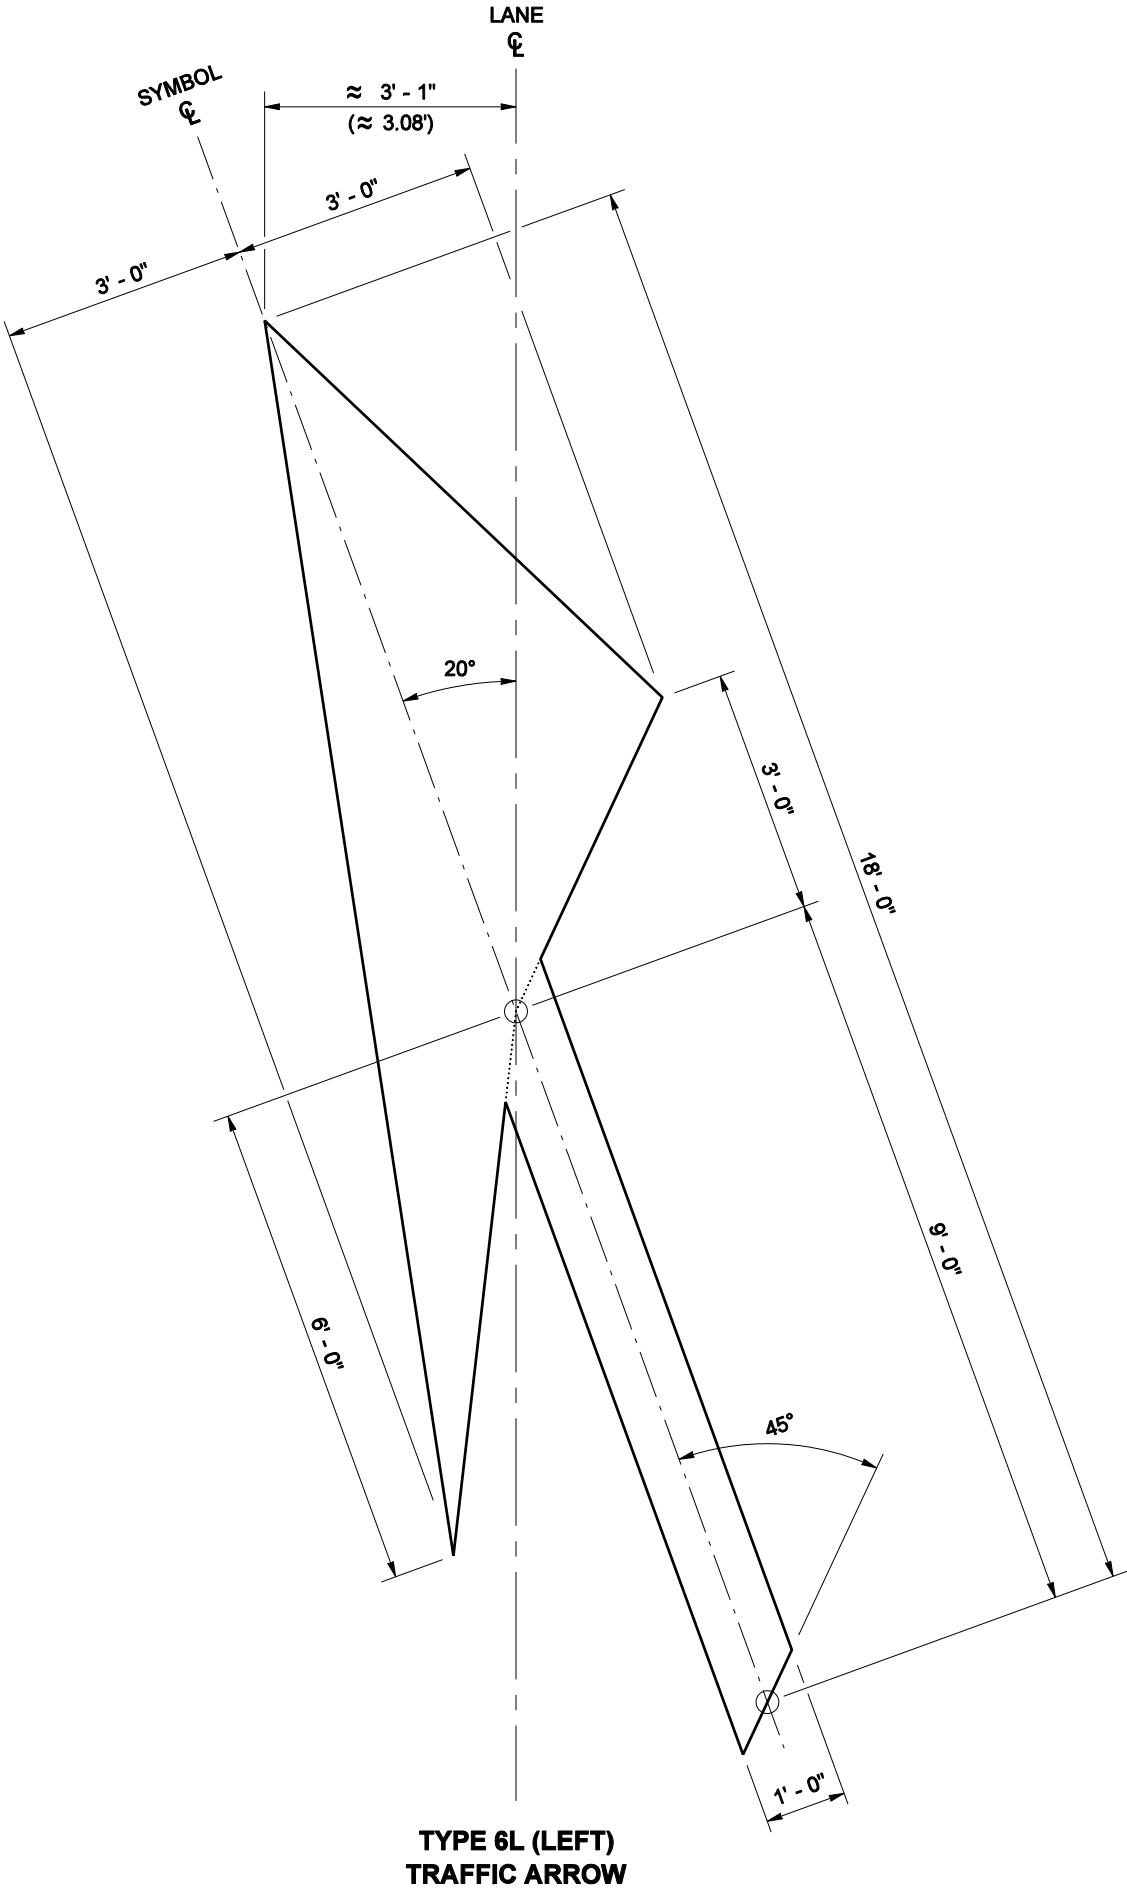

TYPE 6L (LEFT)
TRAFFIC ARROW

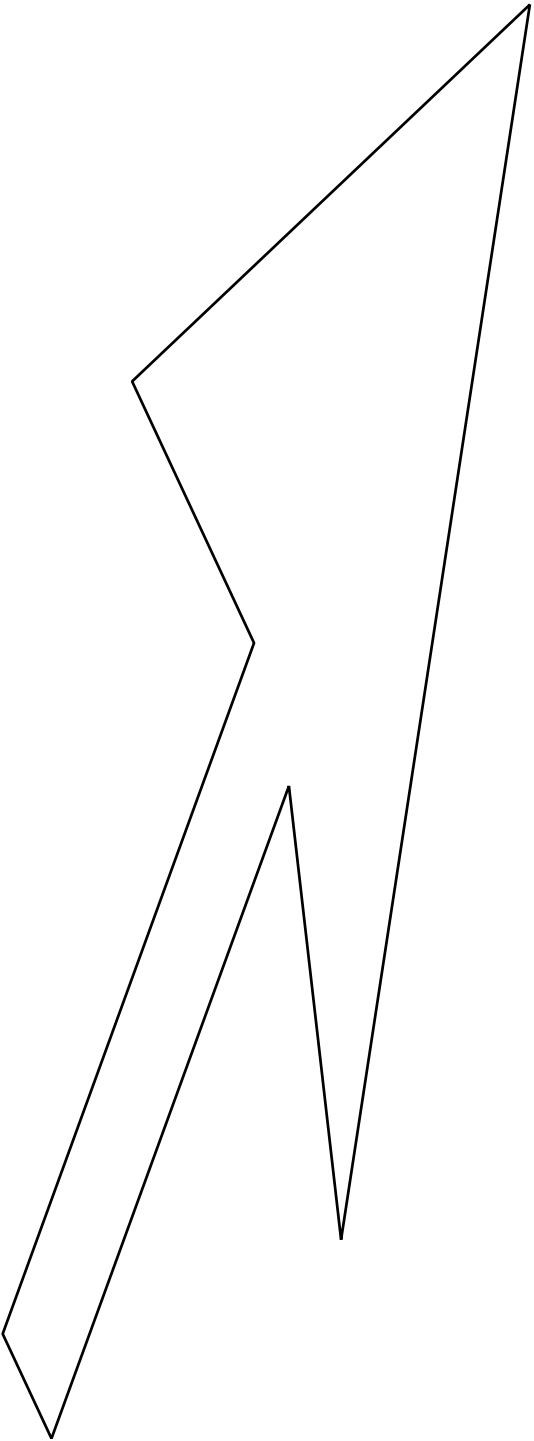

TYPE 6R (RIGHT)
TRAFFIC ARROW
MIRROR IMAGE OF TYPE 6L
(MIRRORED ABOUT LANE CENTERLINE)

NOTE: THIS PLAN IS NOT A LEGAL ENGINEERING DOCUMENT BUT AN ELECTRONIC DUPLICATE. THE ORIGINAL, SIGNED BY THE ENGINEER AND APPROVED FOR PUBLICATION, IS KEPT ON FILE AT THE WASHINGTON STATE DEPARTMENT OF TRANSPORTATION. A COPY MAY BE OBTAINED UPON REQUEST.



EXPIRES MAY 5, 2005

**SYMBOL MARKINGS
TRAFFIC ARROWS FOR
HIGH SPEED ROADWAYS
STANDARD PLAN M-24.20-00**

SHEET 3 OF 3 SHEETS

APPROVED FOR PUBLICATION

Harold J. Peterfeso 03-04-05

STATE DESIGN ENGINEER

DATE



Washington State Department of Transportation